


OUTSIDE FACE
OF LOCK STILE
LHR DOOR

INSIDE FACE
OF LOCK STILE
LHR DOOR

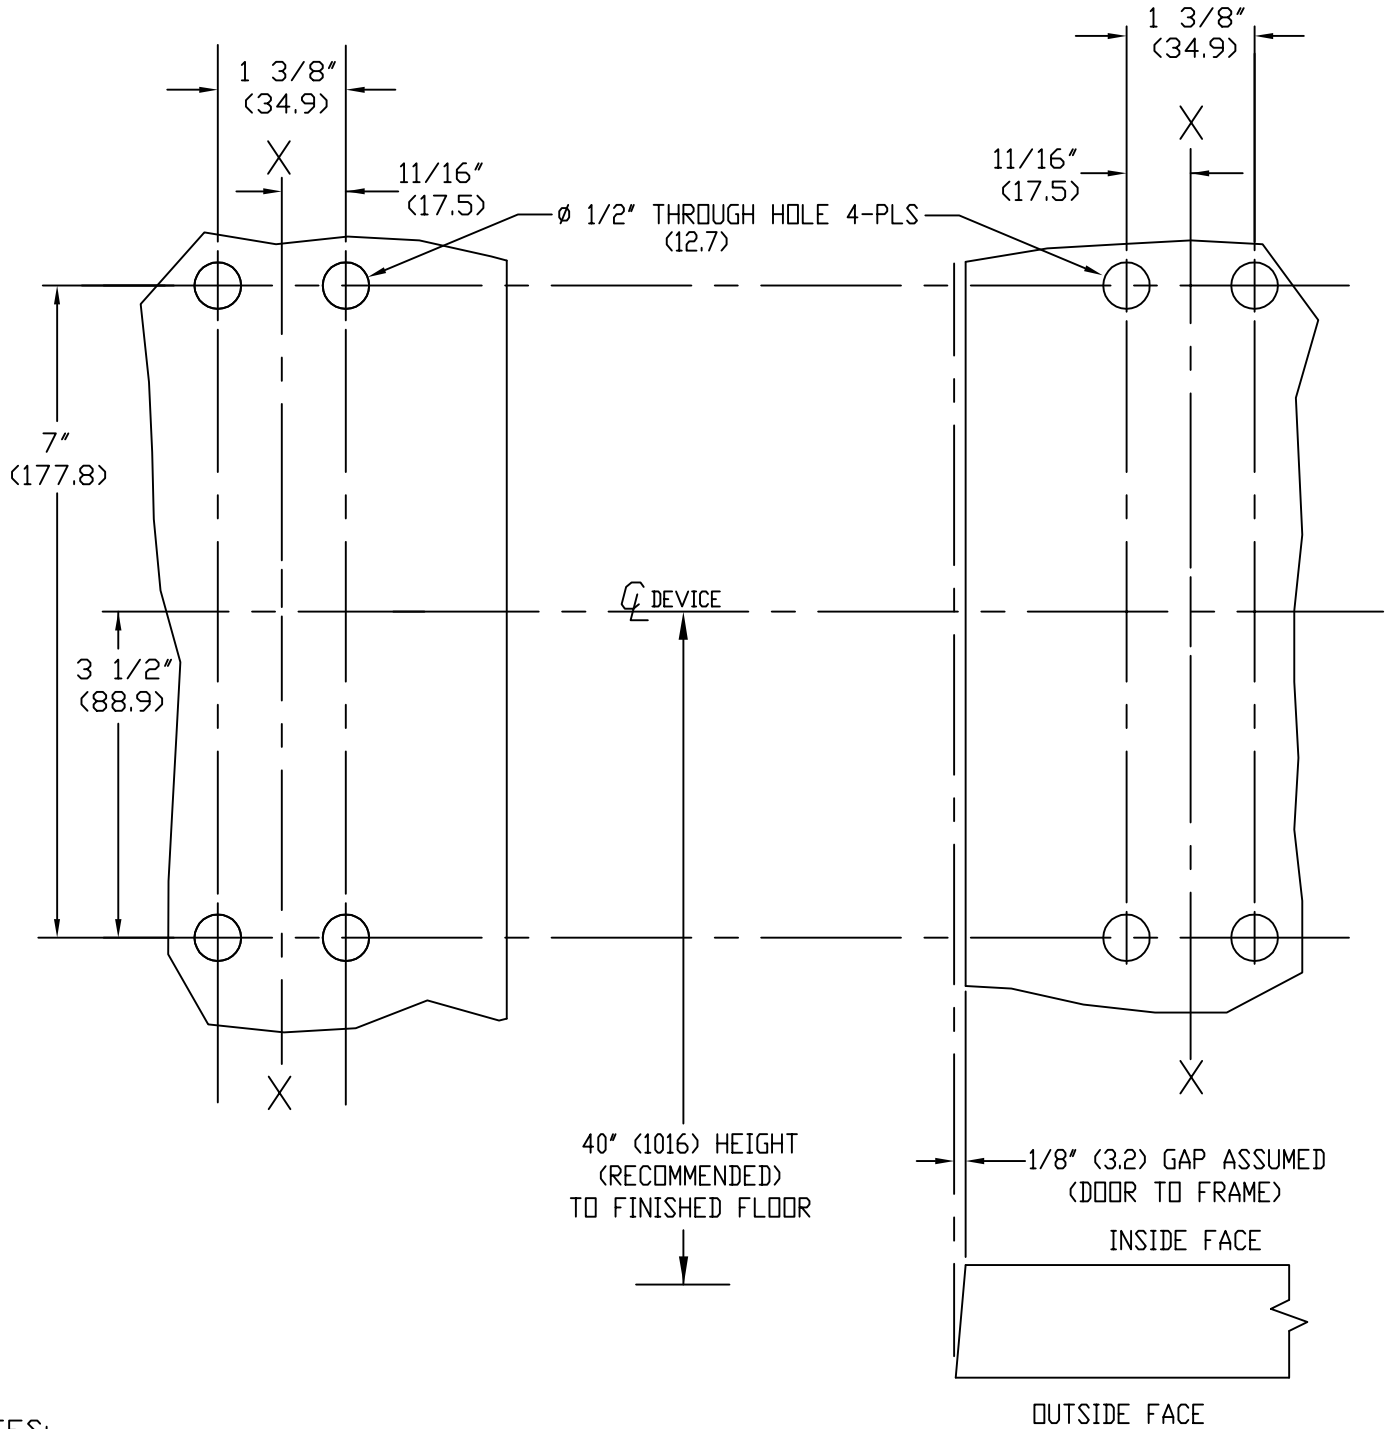

NOTES:

1. LHR SHOWN; RHR OPPOSITE.
2. DIMENSIONS SHOWN IN INCHES AND (mm).
3. REF. DEVICE TEMPLATE FOR "X-X" CENTERLINE.

HDG. _____ DR. _____

RESPONSIBILITY
Door and Frame Manufacturers are responsible for providing adequate construction or reinforcements for proper installation of hardware shown. All architectural builders hardware must be installed on properly reinforced doors and frames regardless of the type, material or method of construction.

TEMPLATE
WOOD DOOR
01W
BLANK ESCUTCHEON TRIM
BP-1 MOUNTING PLATE



DO NOT SCALE DRAWING

DATE 7-23-10

TEMPLATE NUMBER T1043